


END FACING  
BALLFIELDS

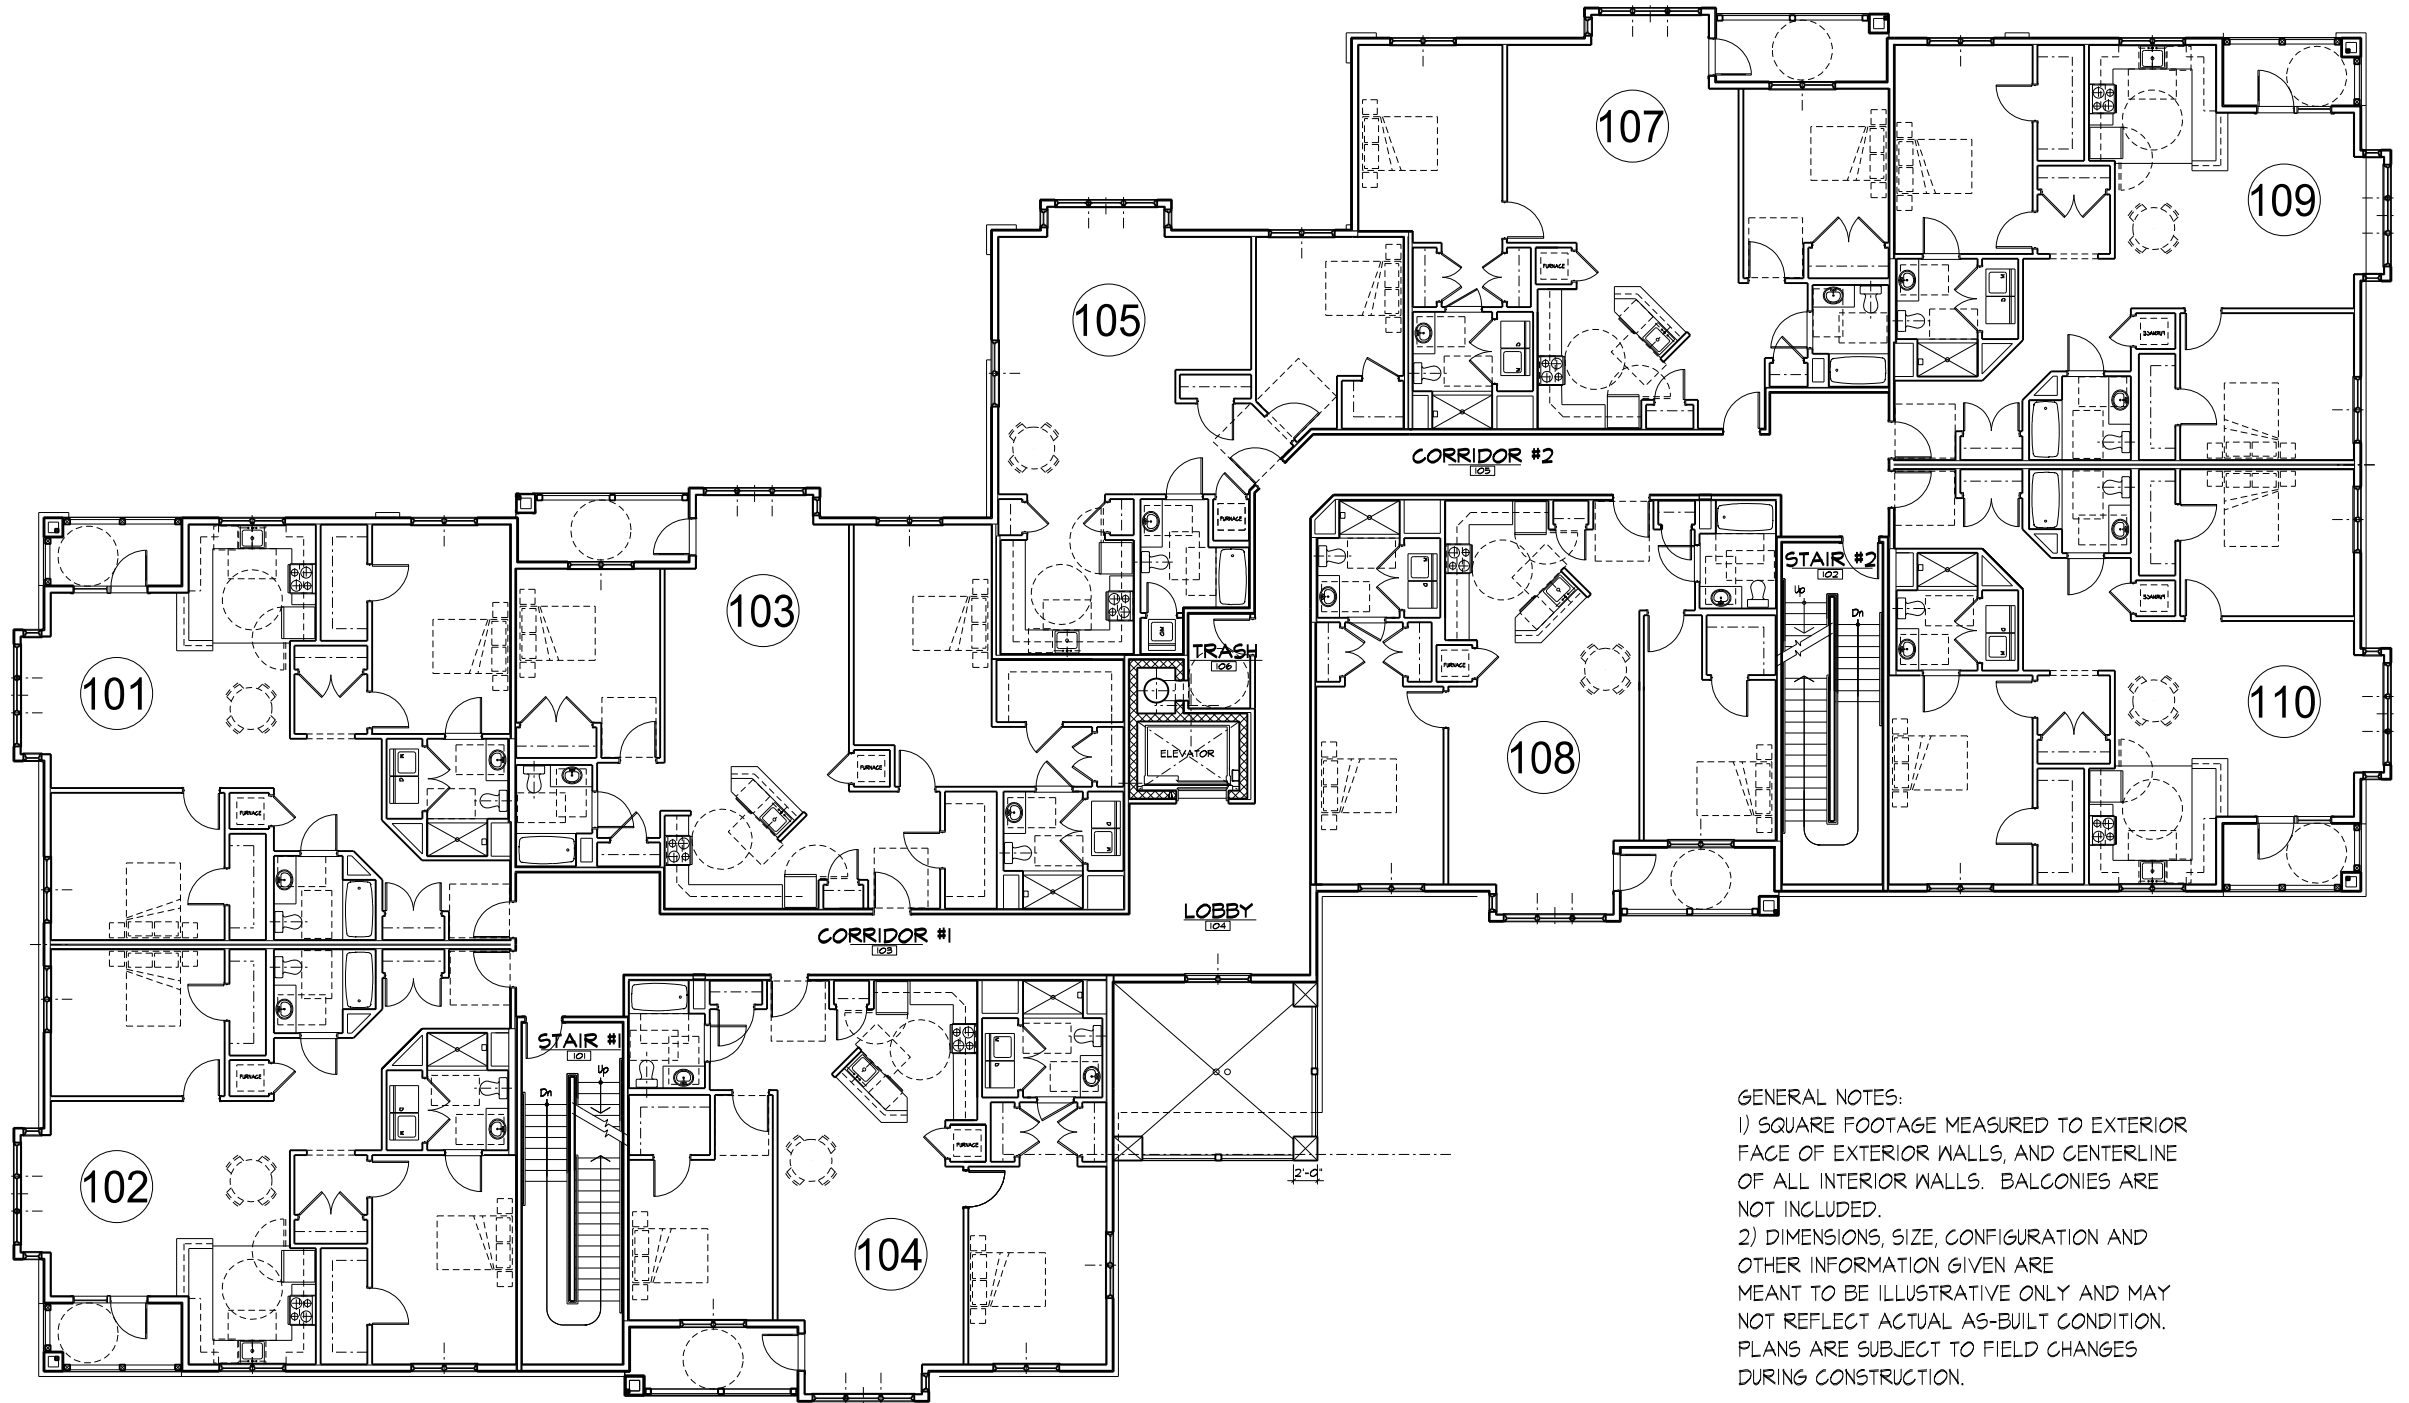

GENERAL NOTES:  
1) SQUARE FOOTAGE MEASURED TO EXTERIOR FACE OF EXTERIOR WALLS, AND CENTERLINE OF ALL INTERIOR WALLS. BALCONIES ARE NOT INCLUDED.  
2) DIMENSIONS, SIZE, CONFIGURATION AND OTHER INFORMATION GIVEN ARE MEANT TO BE ILLUSTRATIVE ONLY AND MAY NOT REFLECT ACTUAL AS-BUILT CONDITION. PLANS ARE SUBJECT TO FIELD CHANGES DURING CONSTRUCTION.

SCALE
1/16" = 1'-0"
DATE
8/29/08
JOB #
25000.0
DRAWN
CR

<b>LEVEL 1 FLOOR PLAN</b>
<b>15 SUMMER STREET</b>
<b>FRANKLIN CENTER COMMONS</b>