


END FACING  
BALLFIELDS

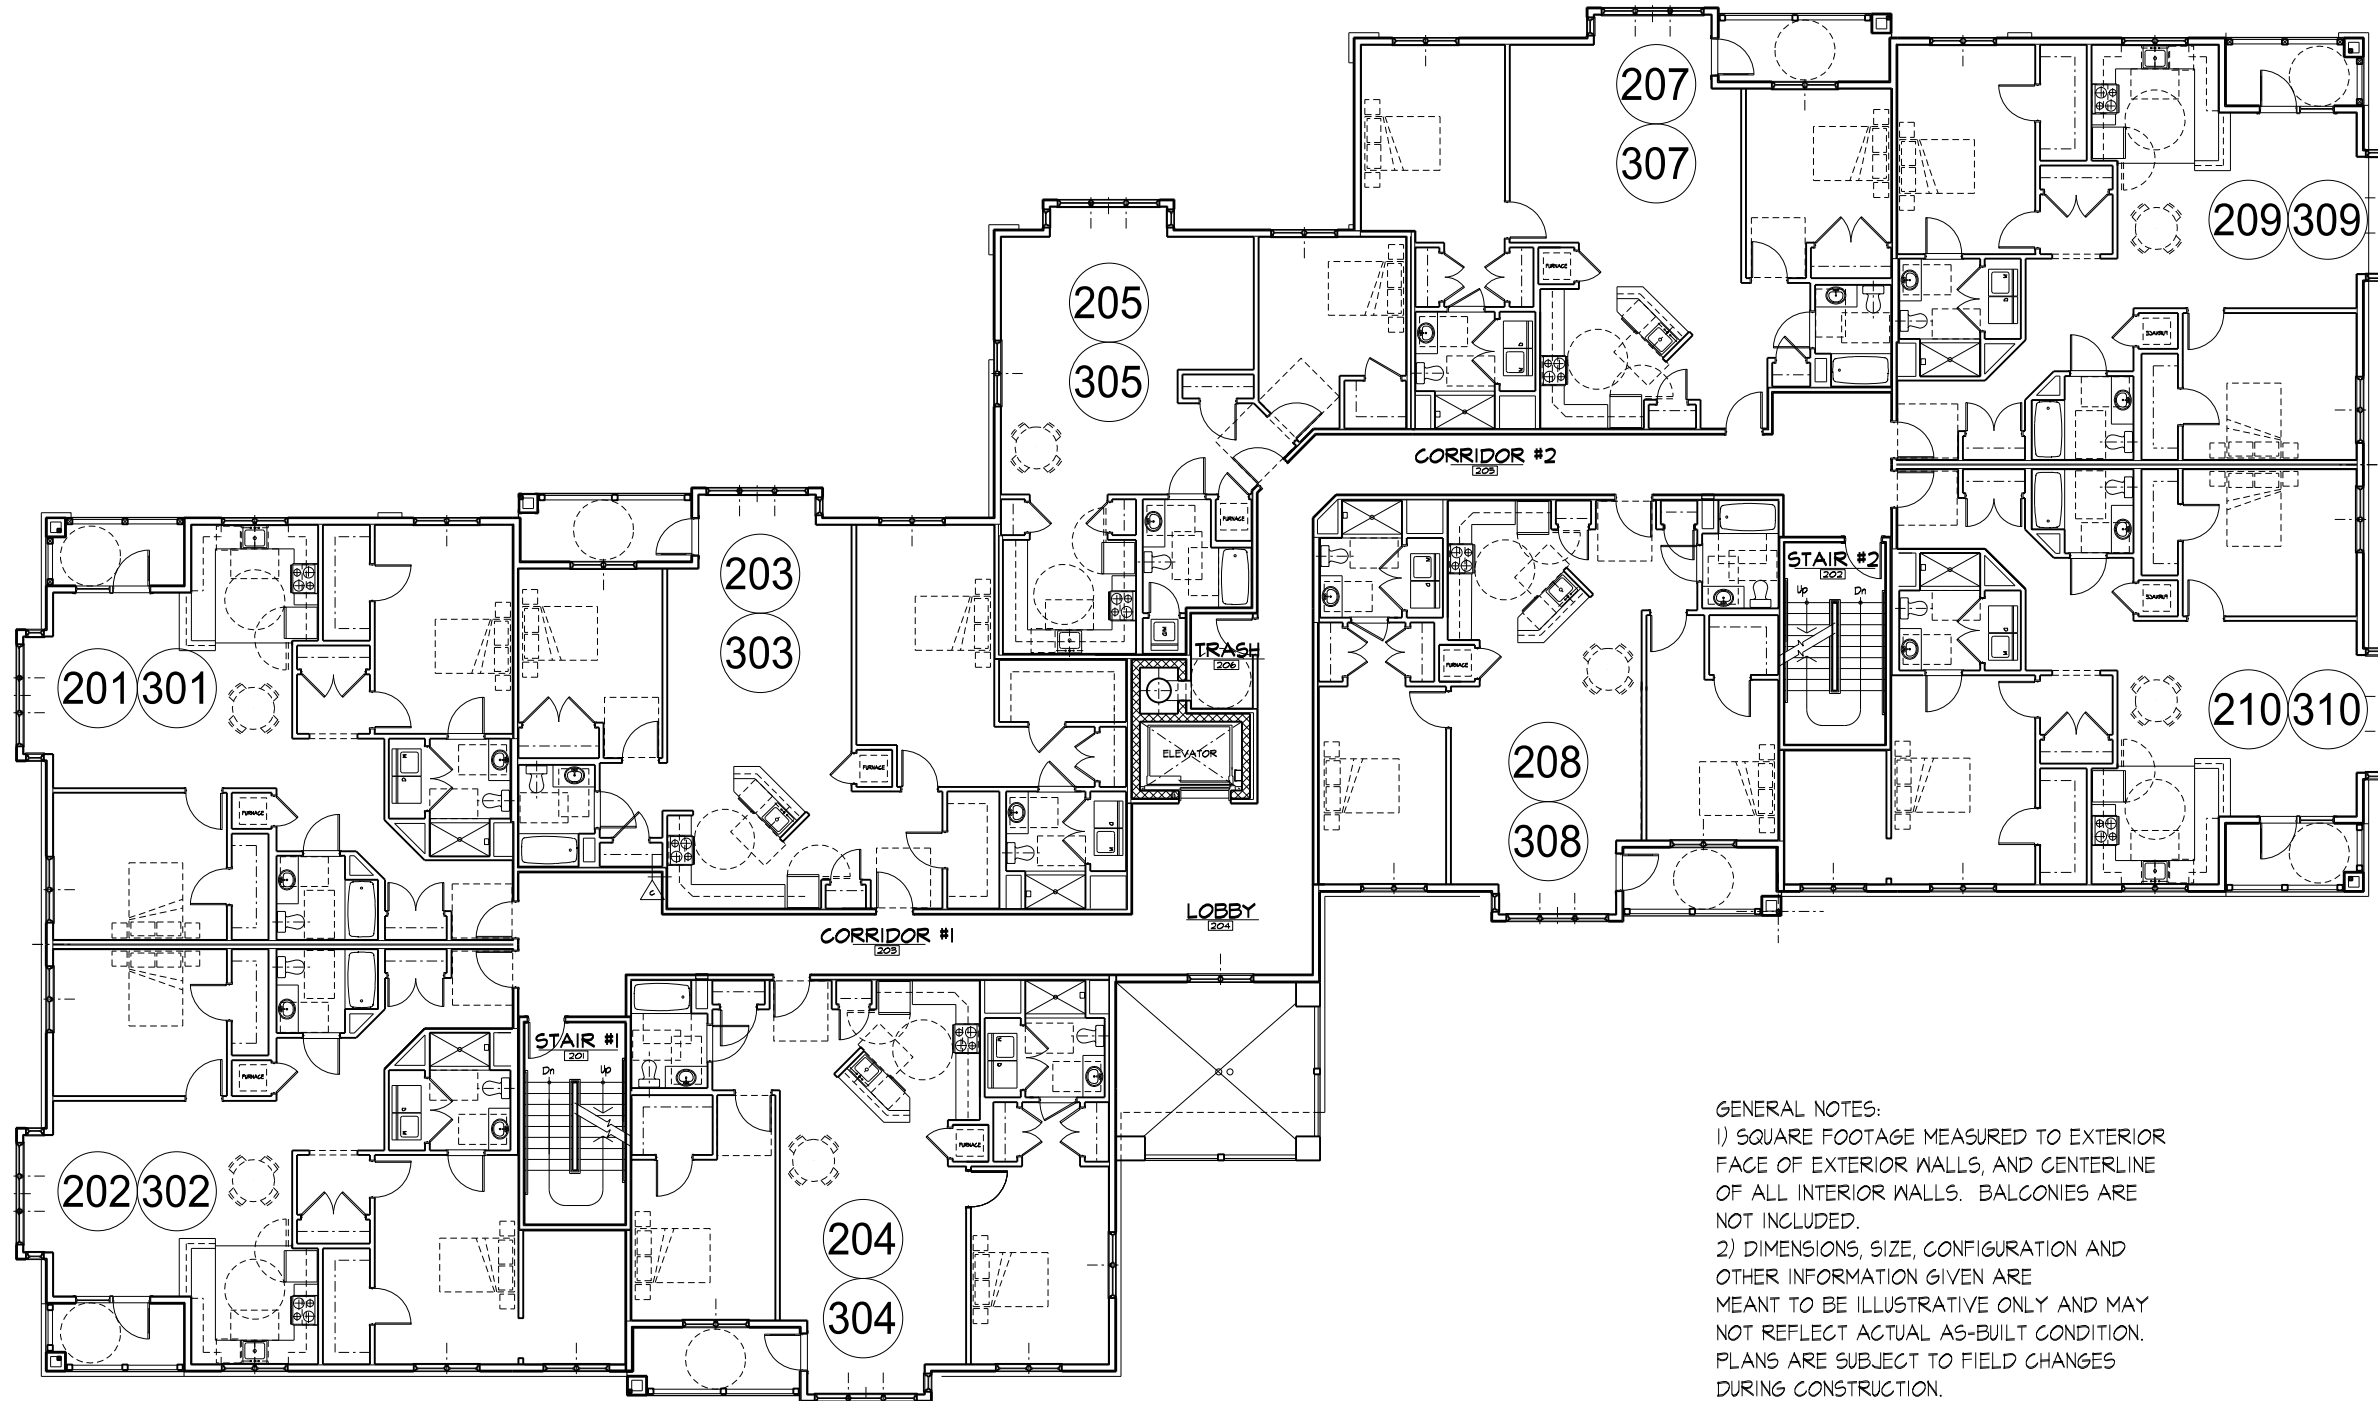

GENERAL NOTES:

- 1) SQUARE FOOTAGE MEASURED TO EXTERIOR FACE OF EXTERIOR WALLS, AND CENTERLINE OF ALL INTERIOR WALLS. BALCONIES ARE NOT INCLUDED.
- 2) DIMENSIONS, SIZE, CONFIGURATION AND OTHER INFORMATION GIVEN ARE MEANT TO BE ILLUSTRATIVE ONLY AND MAY NOT REFLECT ACTUAL AS-BUILT CONDITION. PLANS ARE SUBJECT TO FIELD CHANGES DURING CONSTRUCTION.
- 3) DASHED LINES IN LIVING AREAS REPRESENT TRAY CEILING @ LEVEL 3 ONLY.

SCALE  
1/16" = 1'-0"  
DATE  
8/29/08  
JOB #  
25000.0  
DRAWN  
CR

## LEVEL 2 FLOOR PLAN (LVL. 3 SIMILAR)

15 SUMMER STREET  
FRANKLIN CENTER COMMONS